
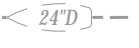







STORM DRAIN LEGEND

PROPOSED	FUTURE	DESCRIPTION
		STORM DRAIN PIPE & SIZE
		STORM DRAIN MANHOLE PER DWG NO. DR-6 & DR-7
		STORM DRAIN INLET




Dwg: 2/20/12 12:06:40 DWG: ENGR: BUBBLES/STORM DRAIN SYSTEM MAP/DWG / Saved: 10/31/18 10:48:08pm TONZALESS

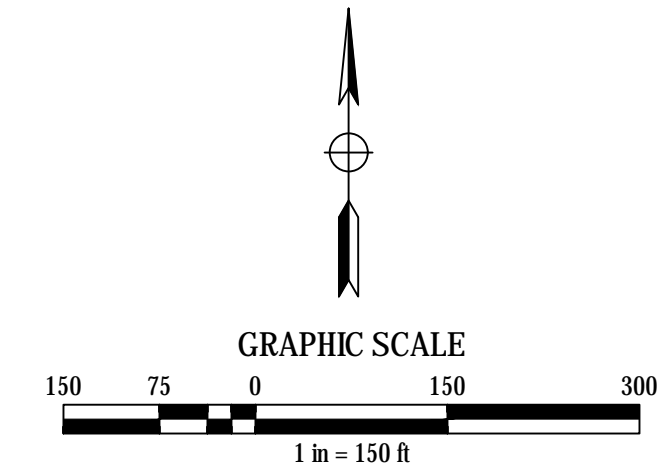NOT FOR CONSTRUCTION

SCALE:
HORIZ. 1" = 150'
VERT. 1" = N/A

BENCH MARK

COMPUTED
DESIGNED
DRAWN
PROJ. ENGR.

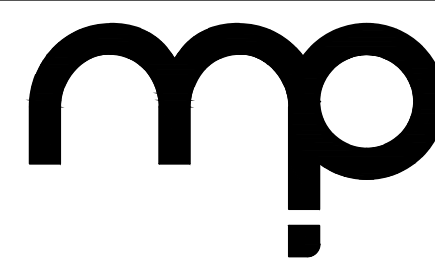



MORTON & PITALO, INC.
CIVIL ENGINEERING • LAND PLANNING • LAND SURVEYING
Folsom • Sacramento • Fresno
7643 North Ingram Avenue, Suite #105
Fresno, CA 93711
phone: (559) 853-4505
survey email: staking@mpengr.com website: www.mpengr.com

TESORO VIEJO
STORM DRAIN SYSTEM MAP
HILLSIDE 2 AREA
MADERA COUNTY, CALIFORNIA

DATE	OCT. 31, 2018
SHEET	3
OF	6

STORM DRAIN LEGEND

PROPOSED	FUTURE	DESCRIPTION
		STORM DRAIN PIPE & SIZE
		STORM DRAIN MANHOLE PER DWG NO. DR-6 & DR-7
		STORM DRAIN INLET

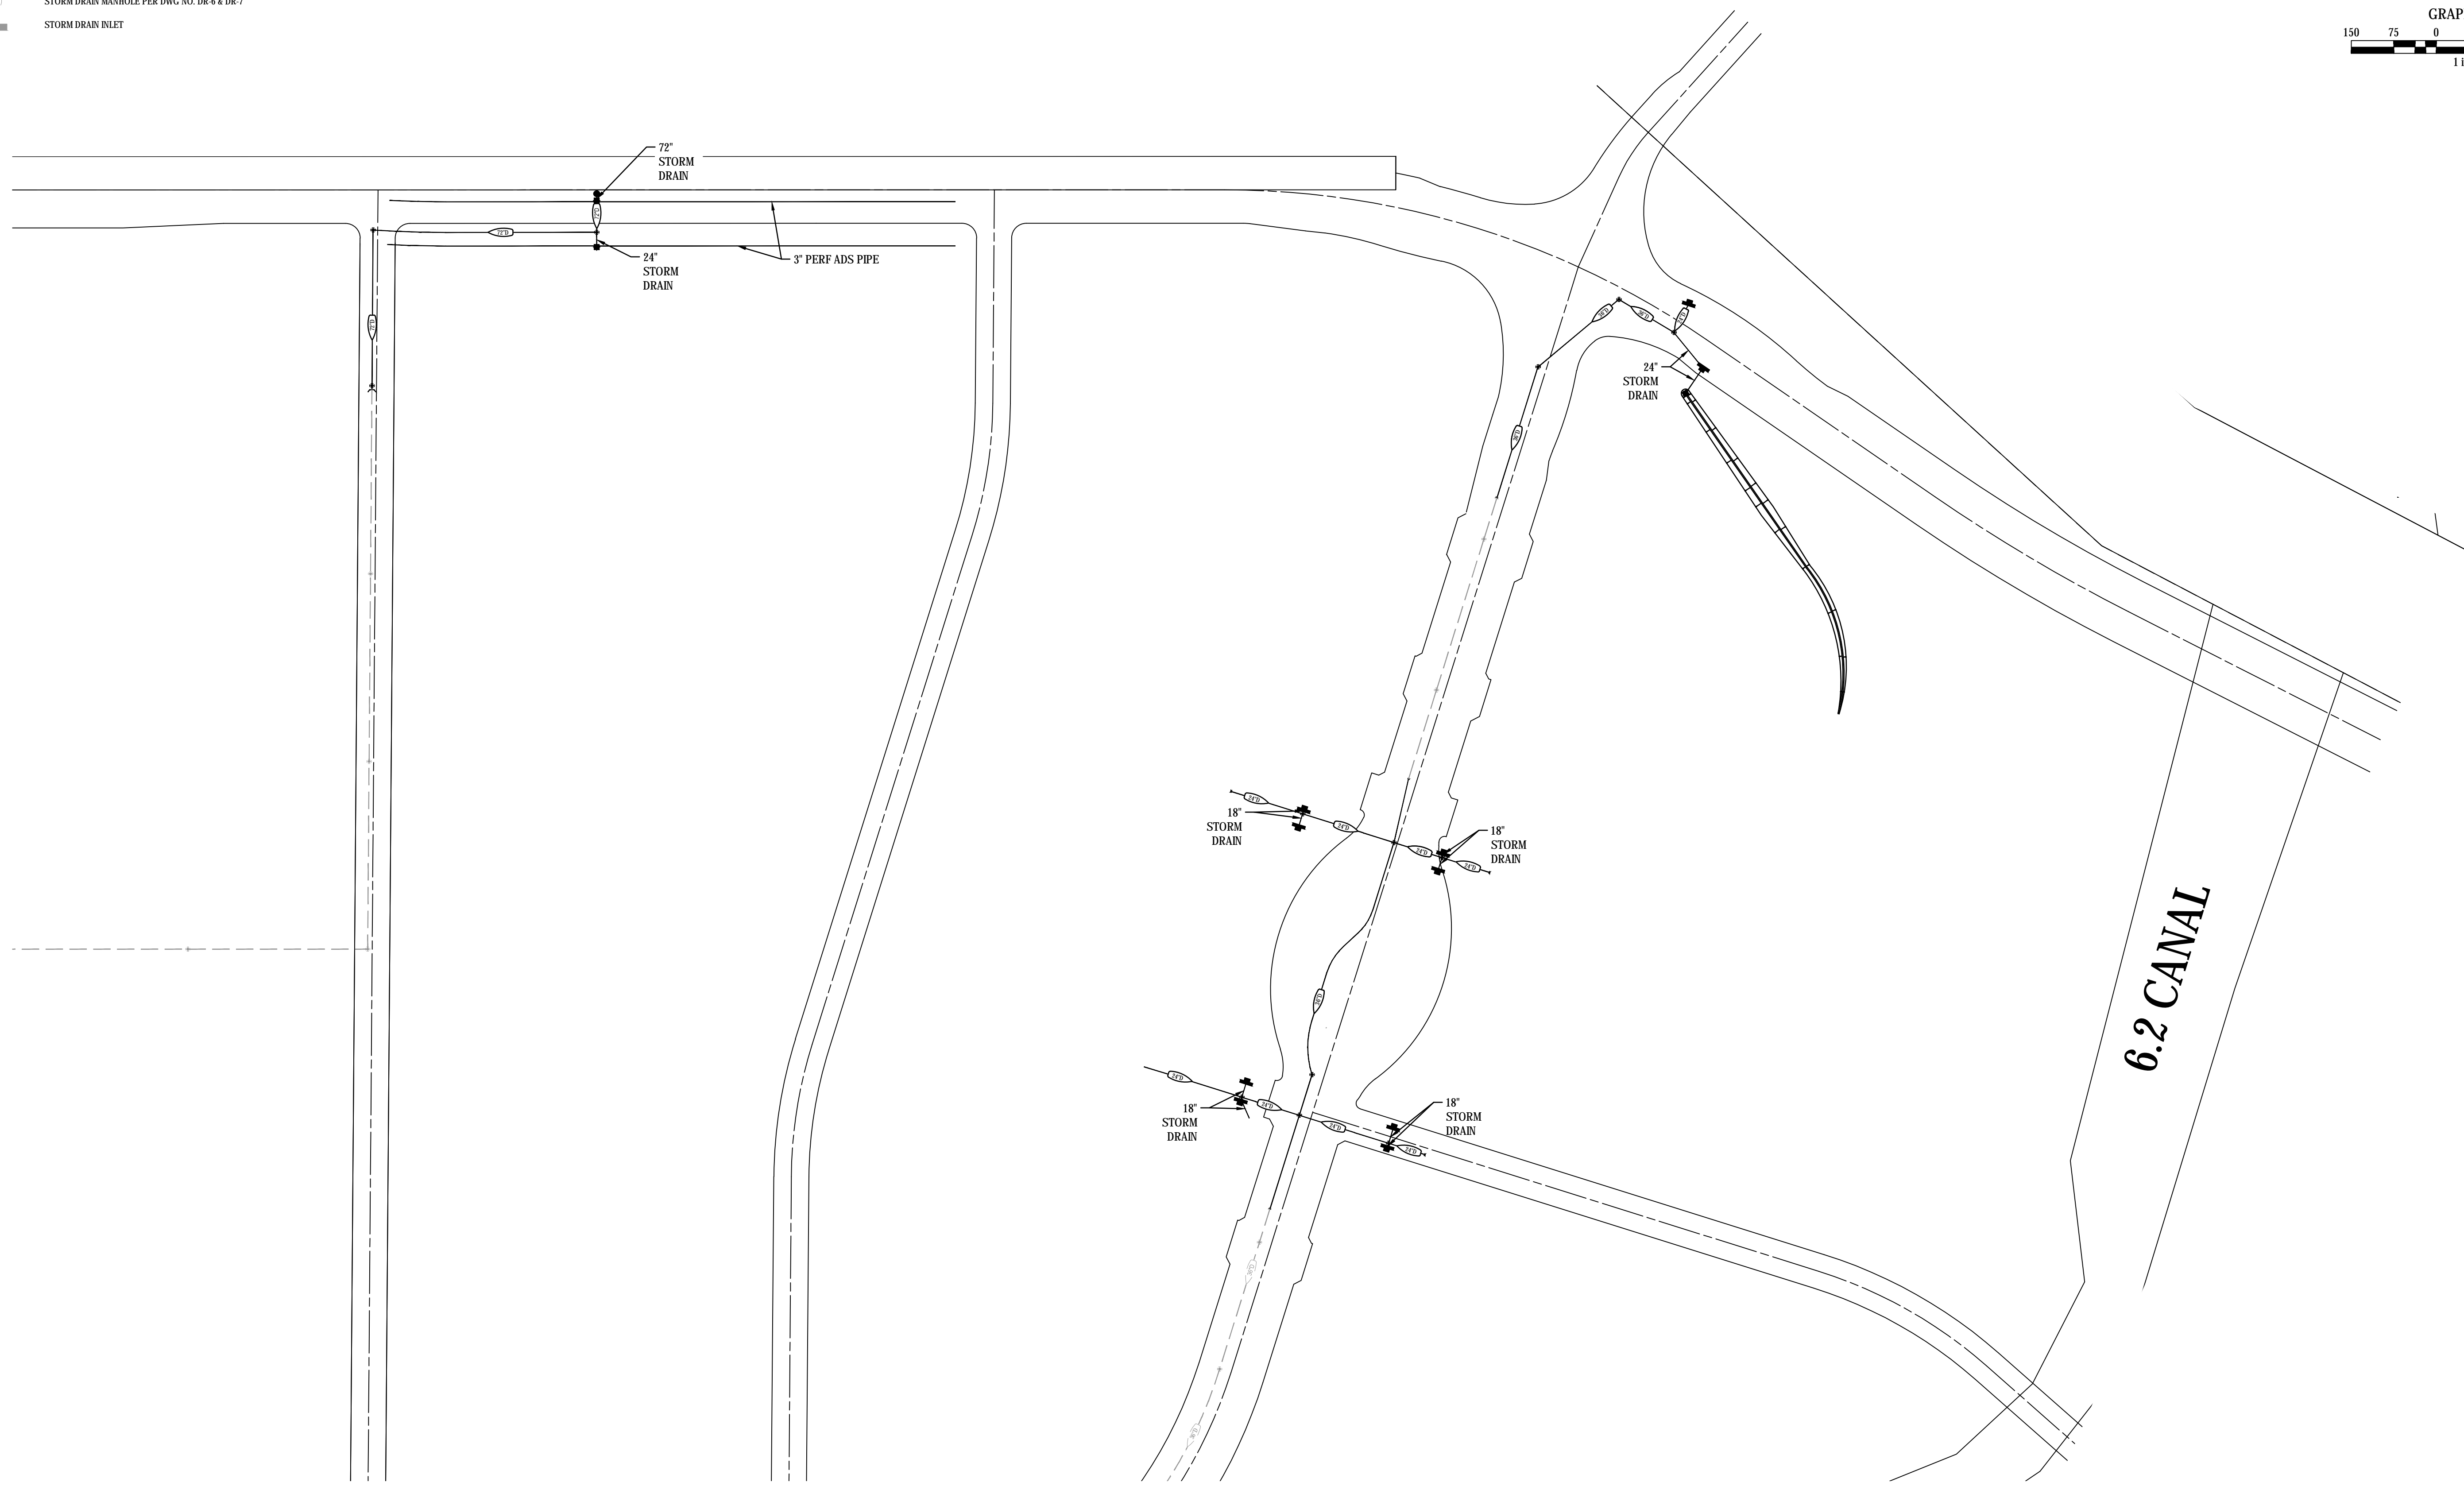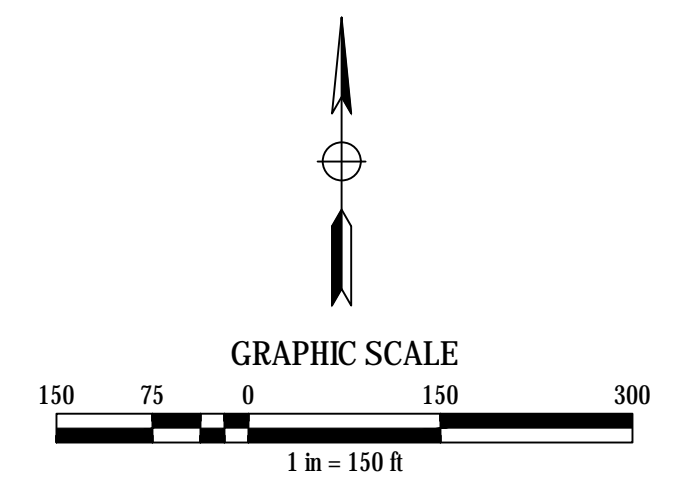

Dwg: 2/10/12 12:04:00 DWG: ENGR: BUBBLES: STORM DRAIN SYSTEM MAP: DWG: / Saved: 10:31:16 10/10/18: TCD:VALES / Plotted: 10:31:18 10/10/18: TCD:VALES

NOT FOR CONSTRUCTION

SCALE:	BENCH MARK
HORIZ. 1" = 150'	
VERT. 1" = N/A	

COMPUTED
DESIGNED
DRAWN
PROJ. ENGR.


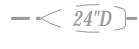








MORTON & PITALO, INC.
 CIVIL ENGINEERING • LAND PLANNING • LAND SURVEYING
 Folsom • Sacramento • Fresno
 7643 North Ingram Avenue, Suite #105
 Fresno, CA 93711
 phone: (559) 853-4505
 survey email: staking@mpengr.com s web: www.mpengr.com

TESORO VIEJO
 STORM DRAIN SYSTEM MAP
 BACKBONE- NORTH
 MADERA COUNTY, CALIFORNIA

DATE	OCT. 31, 2018
SHEET	4
OF	6

STORM DRAIN LEGEND

PROPOSED	FUTURE	DESCRIPTION
		STORM DRAIN PIPE & SIZE
		STORM DRAIN MANHOLE PER DWG NO. DR-6 & DR-7
		STORM DRAIN INLET

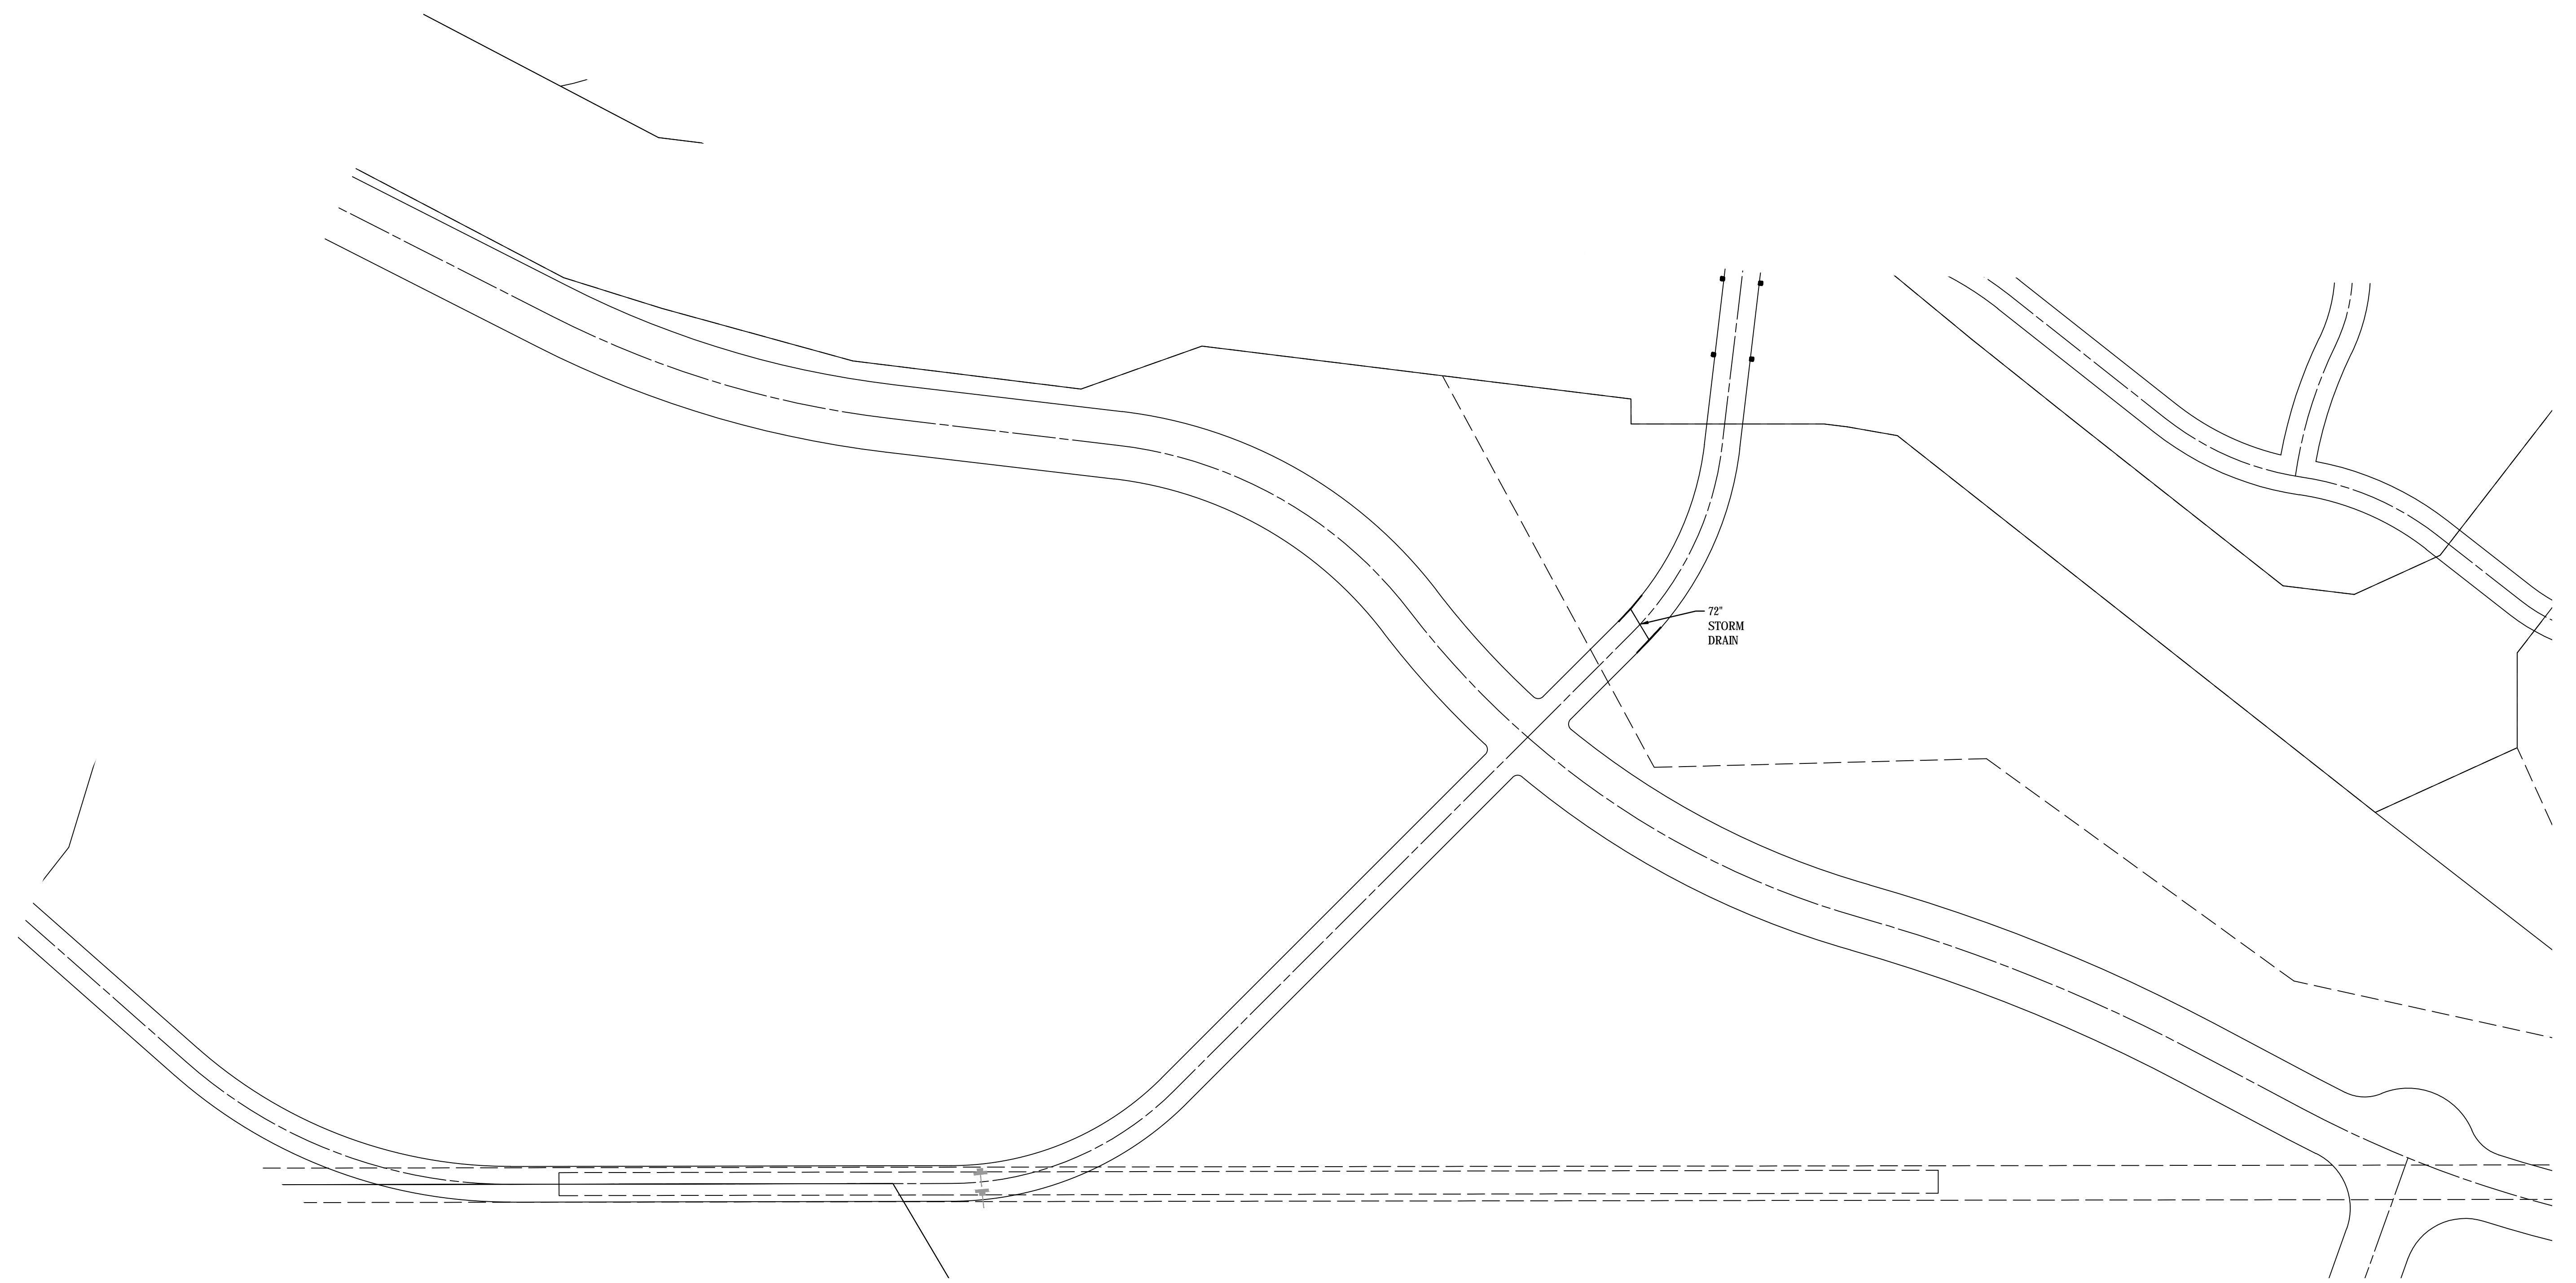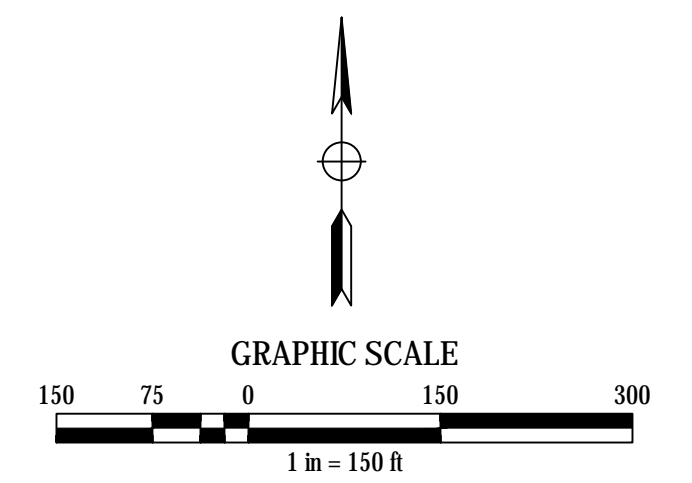

Dwg: 2/10/12 12:04:00 DWG: ENGR: SUBMIT: STORM DRAIN SYSTEM MAP: DWG: / Saved: 10/31/18 04:49pm / Ploved: 10/31/18 04:50pm / TONZALESS

NOT FOR CONSTRUCTION

SCALE:
HORIZ. 1" = 150'
VERT. 1" = N/A

BENCH MARK

COMPUTED
DESIGNED
DRAWN
PROJ. ENGR.





MORTON & PITALO, INC.
 CIVIL ENGINEERING • LAND PLANNING • LAND SURVEYING
 Folsom • Sacramento • Fresno
 7643 North Ingram Avenue, Suite #105
 Fresno, CA 93711
 phone: (559) 853-4505
 survey email: staking@mpengr.com s web: www.mpengr.com

TESORO VIEJO
 STORM DRAIN SYSTEM MAP
 BACKBONE- EAST
 MADERA COUNTY, CALIFORNIA

DATE	OCT. 31, 2018
SHEET	5
OF	6

STORM DRAIN LEGEND

PROPOSED	FUTURE	DESCRIPTION
		STORM DRAIN PIPE & SIZE
		STORM DRAIN MANHOLE PER DWG NO. DR-6 & DR-7
		STORM DRAIN INLET

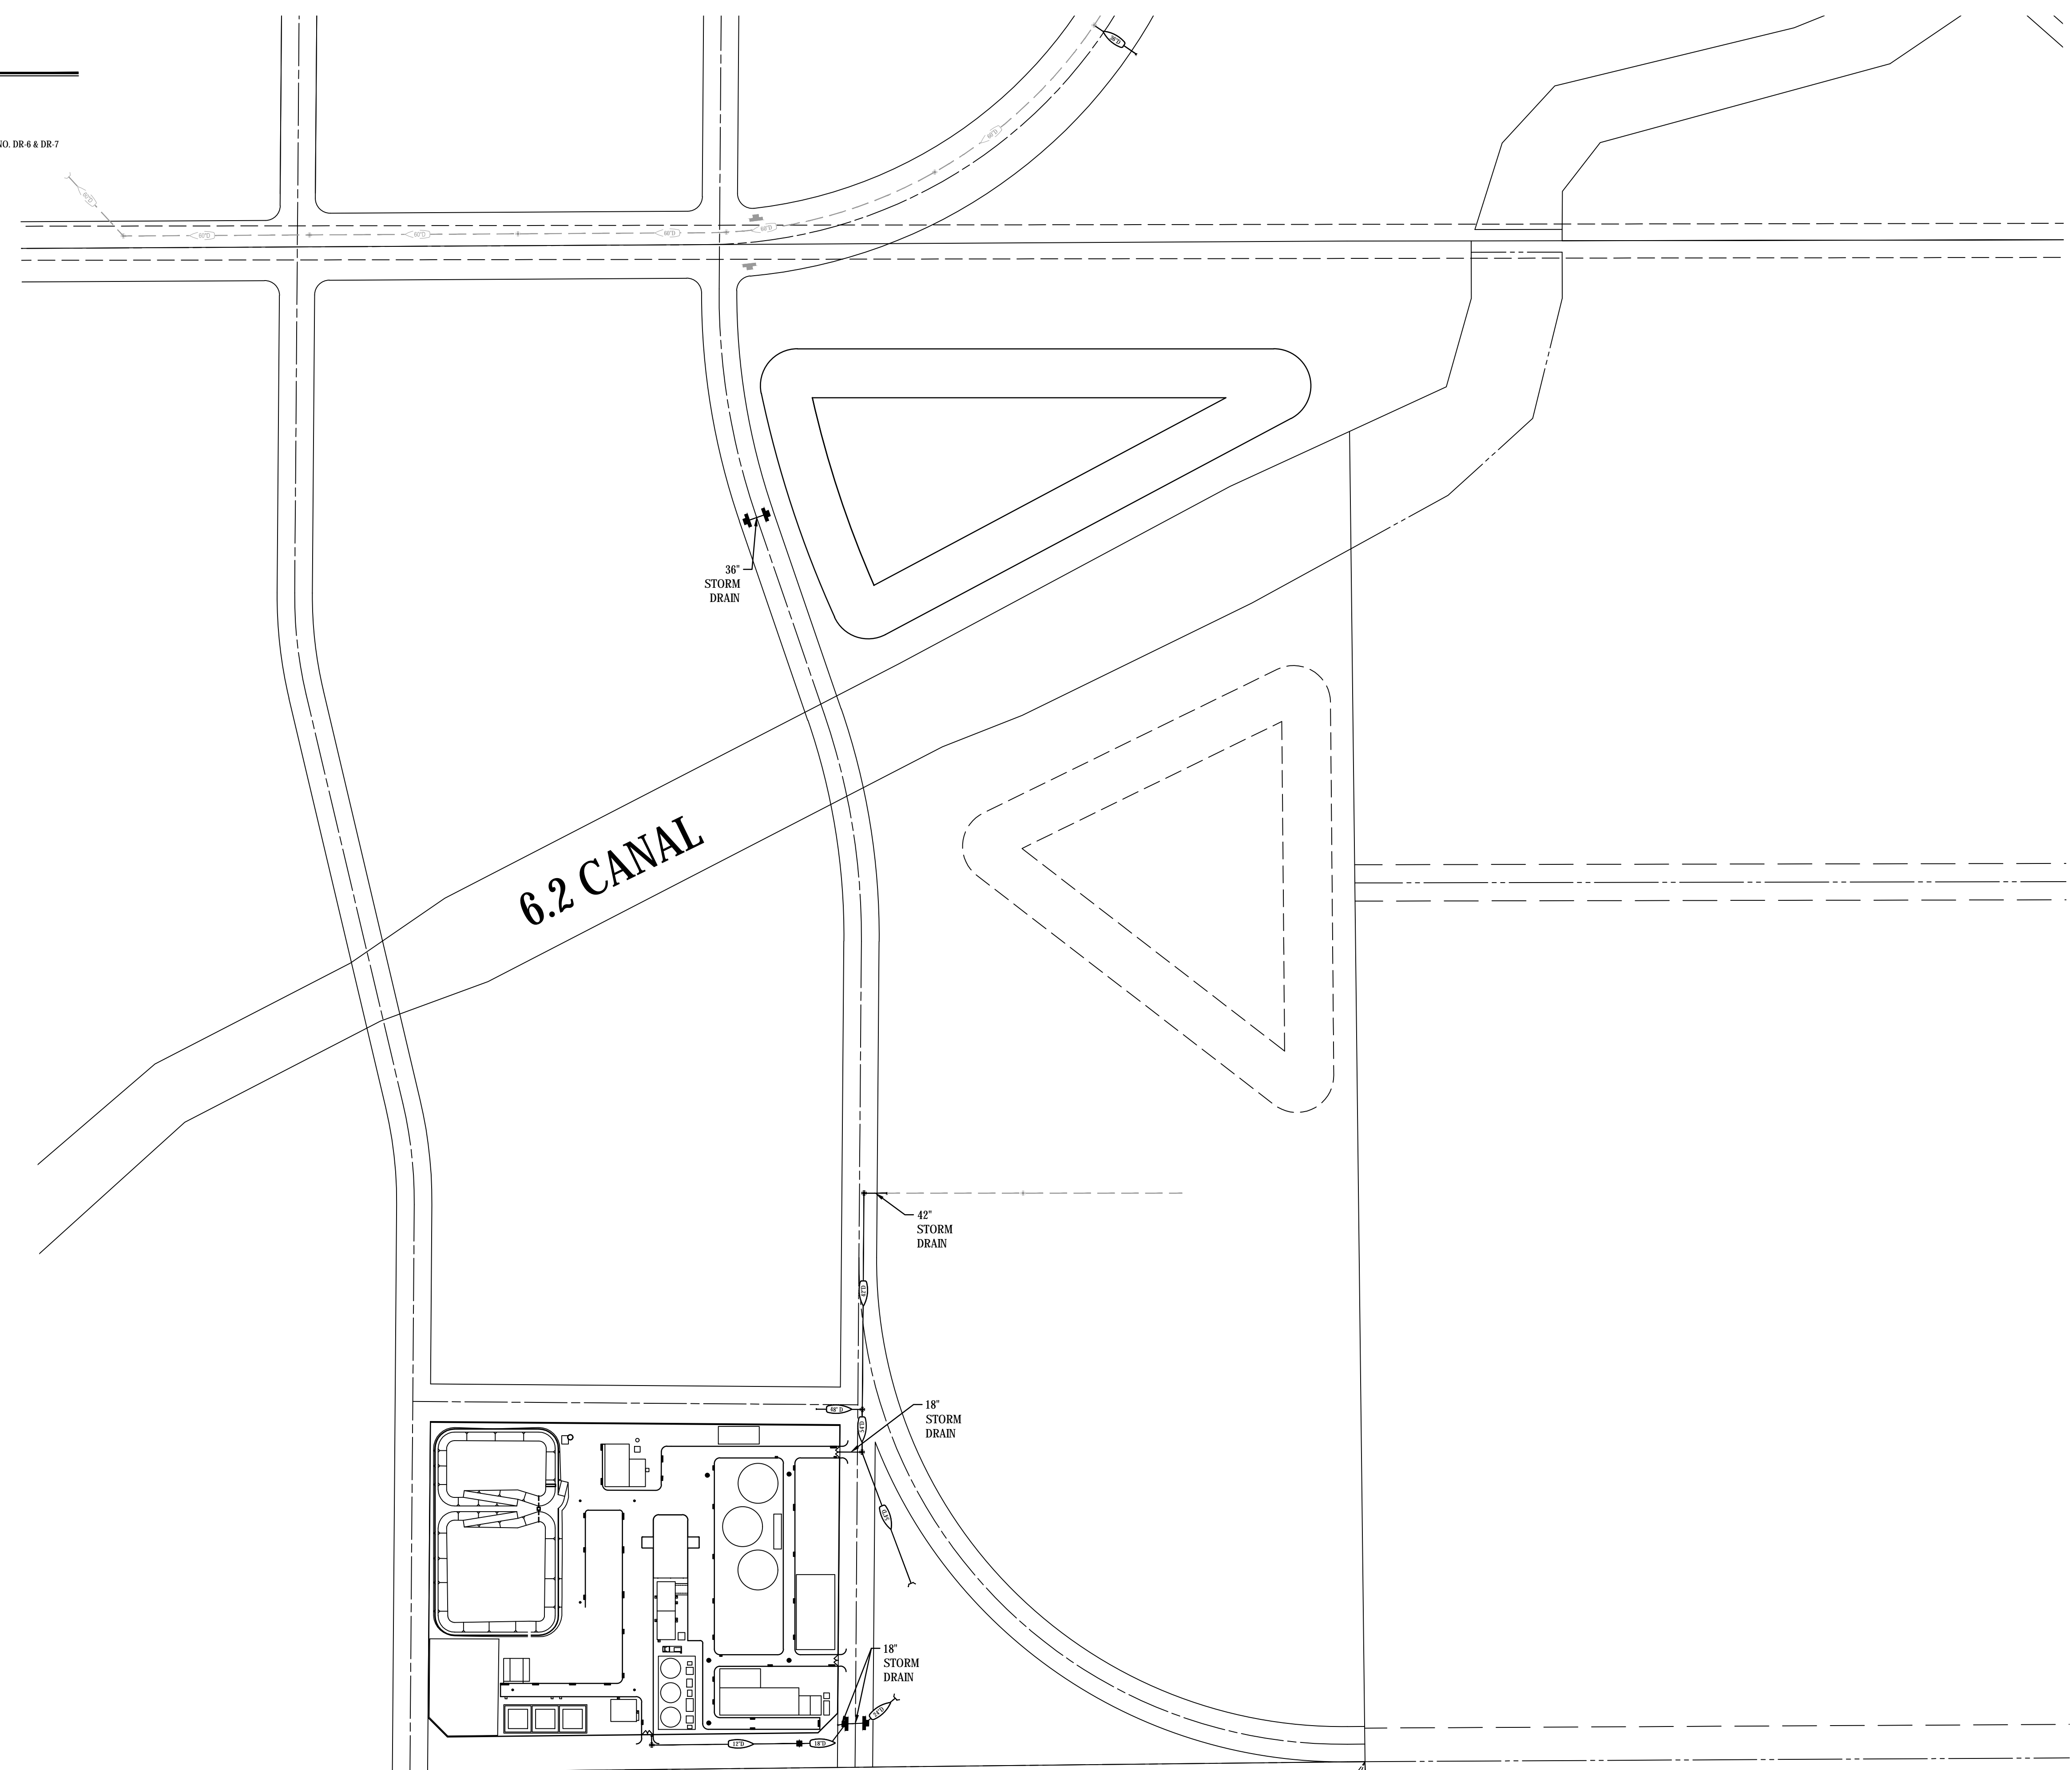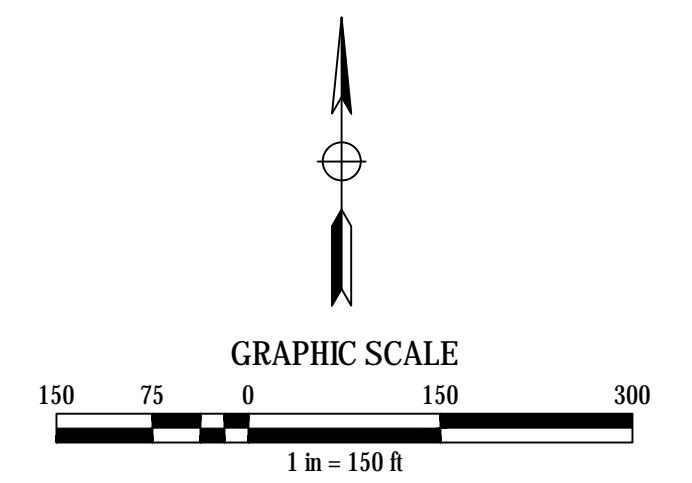

Dwg: 2/10/12 12:04:00 DWG: ENGR: SUBMIT: STORM DRAIN SYSTEM MAP: DWG: / Saved: 10:31:16 10/10/18: TONZVALES / Plotted: 10:31:18 10/10/18: TONZVALES

NOT FOR CONSTRUCTION

SCALE:	BENCH MARK
HORIZ. 1" = 150'	
VERT. 1" = N/A	

COMPUTED
DESIGNED
DRAWN
PROJ. ENGR.

--

MORTON & PITALO, INC.
 CIVIL ENGINEERING • LAND PLANNING • LAND SURVEYING
 Folsom • Sacramento • Fresno
 7643 North Ingram Avenue, Suite #105
 Fresno, CA 93711
 phone: (559) 853-4505
 survey email: staking@mpengr.com s web: www.mpengr.com

TESORO VIEJO
 STORM DRAIN SYSTEM MAP
 BACKBONE- SOUTH
 MADERA COUNTY, CALIFORNIA

DATE	OCT. 31, 2018
SHEET	6
OF	6